



REF: # 12478

()



INFO

PRICE:	249.900 €
PROPERTY TYPE:	Apartment
LOCATION:	()
BEDROOMS:	2
Bathrooms:	2
Build:	74 (m2)
Plot:	-
Terrace:	39 (m2)
Year:	-
Floor:	-
Old price	-



DESCRIPTION

New Build Bungalows in Lo Pagán: Modern Living Near the Beach Prime Location in Lo Pagán, San Pedro del Pinatar Discover the perfect coastal lifestyle with these new build bungalows in Lo Pagán, a charming area within San Pedro del Pinatar. Located just 1.2 km from the beautiful Playa de Villa Nanitos, you're a 15-minute walk from sandy beaches and the iconic Molino Quintín windmill. This prime location is perfect for beach lovers and those interested in water sports, with yacht clubs and marinas nearby. Plus, all essential amenities like supermarkets, bars, and restaurants are just a few minutes' walk away.

Property Features These stylish bungalows offer 2 bedrooms, 2 bathrooms, and an open-plan kitchen and living room. The bungalows come with air conditioning, built-in wardrobes, and modern interiors. Ground floor units feature a spacious terrace with the option of adding a private pool (available at an additional cost), while the upper floor units boast a private solarium with an included swimming pool, perfect for relaxing in the Mediterranean sun.

High-Quality Finishes Each bungalow includes a parking space, and all apartments are finished to a high standard. Features include Bosch kitchen appliances, electric shutters, ducted air conditioning, fully fitted bathrooms, and LED lighting both inside and outside.

Ideal for Year-Round Living Lo Pagán offers a peaceful lifestyle with a welcoming, established community. Residents can enjoy activities year-round thanks to the region's mild winter climate. The area features indoor swimming pools, sports facilities, and a variety of social events. The natural mud baths and calm waters of the Mar Menor add to the appeal, making this a top destination for wellness and relaxation.

Nearby Attractions Dos Mares Shopping Centre: 5 minutes by car Murcia Airport (Corvera): 30-minute drive Alicante Airport: 1-hour drive Golf courses and marinas are within a short drive, making this an excellent location for both leisure and convenience.

VIEWS

- Panoramic views

AIRCONDITIONING

- Central airconditioning

PARKING

Parking no Cars: 1


**GARDEN AND
TERRACES**

- Fenced







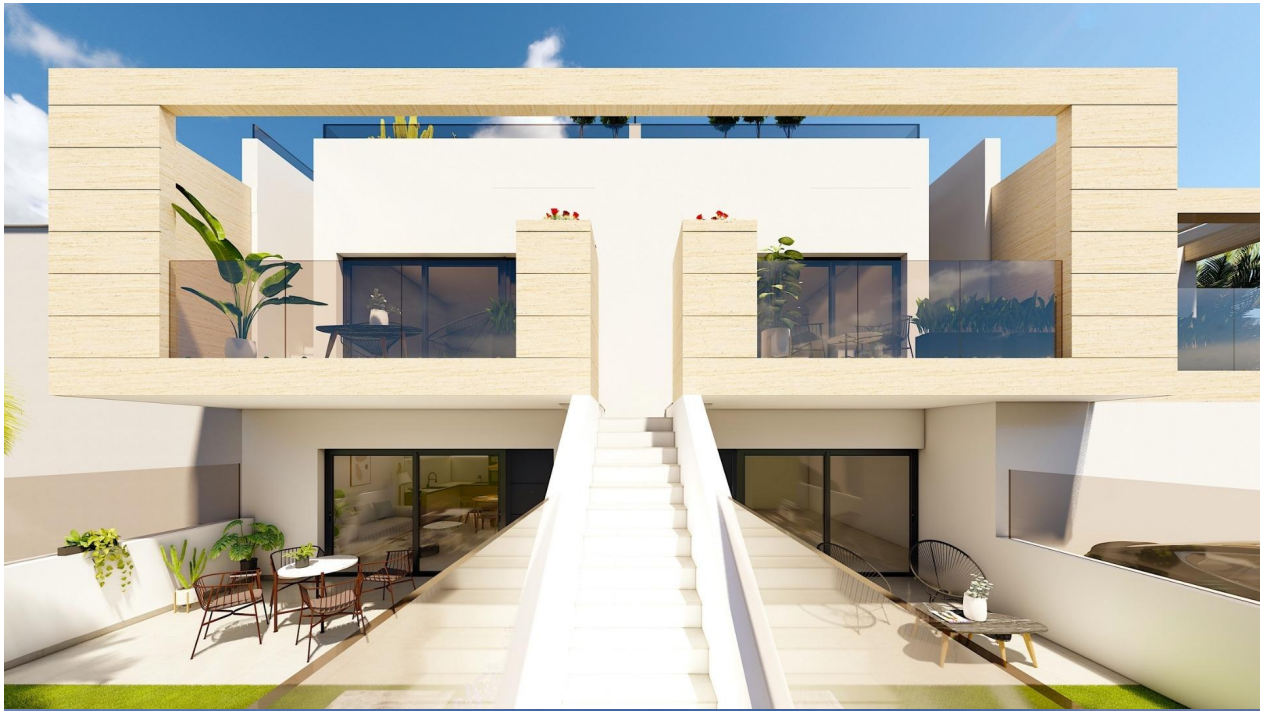














VIVIENDA 02

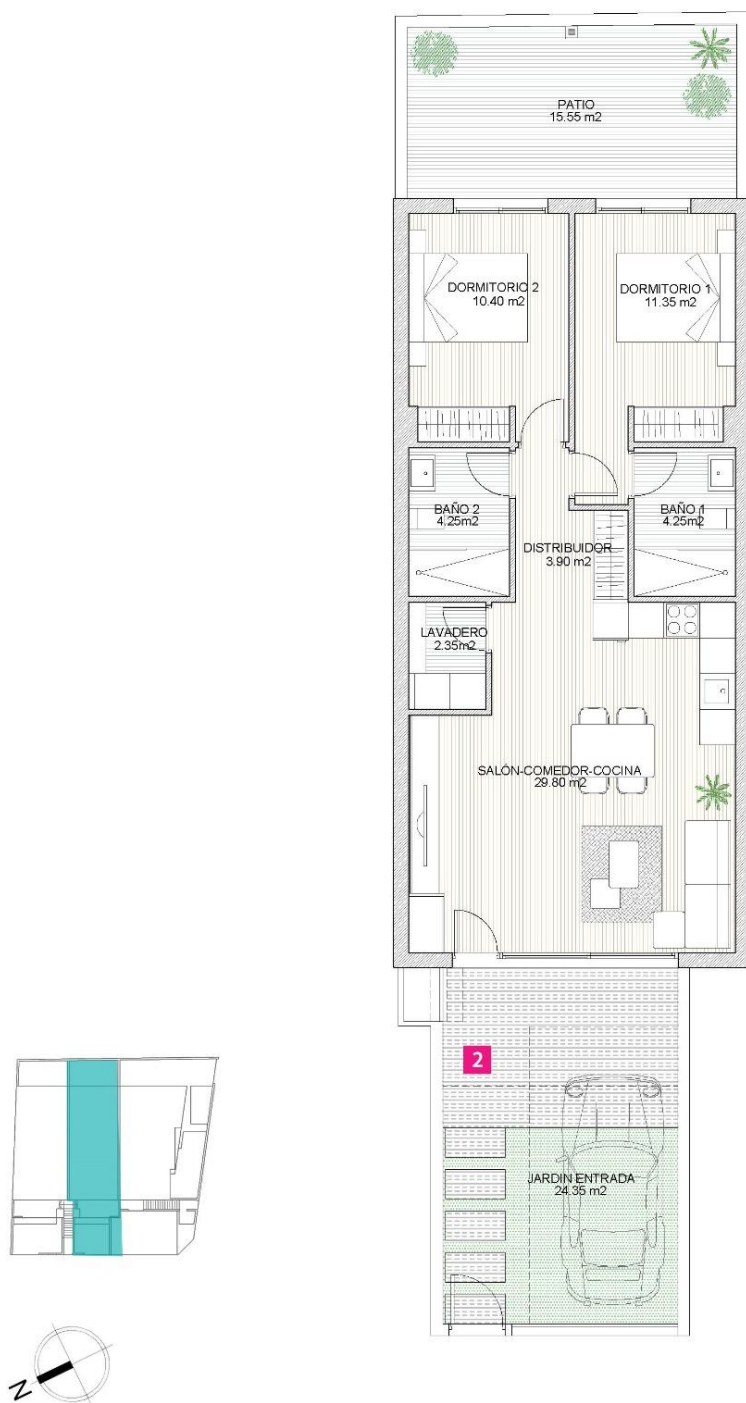

VIVIENDA 02 . Planta baja

Superficie Construida 74,46 m²

Superficie Exterior 39,90 m²

Escala 1:100

Este plano carece de contractualidad y es meramente orientativo, pudiendo estar sujeto a modificaciones de carácter técnico derivadas del desarrollo del Proyecto de Edificación y su ejecución. El amueblamiento dibujado es a título indicativo, no estando incluido en el precio los muebles, electrodomésticos ni elementos de decoración. Solo se incluye los elementos incluidos en la memoria del Proyecto visado.

"Experience our experience - Because you deserve the best"